

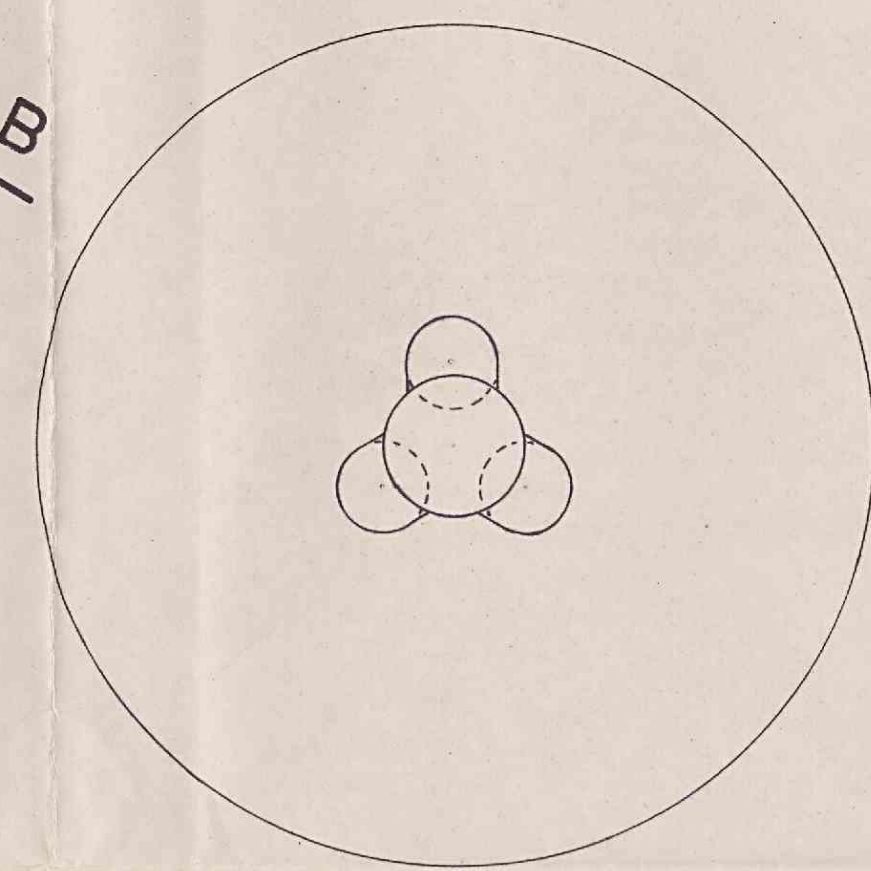


**DETAIL A**  
Scale  $\frac{3}{16}'' = 1'-0''$

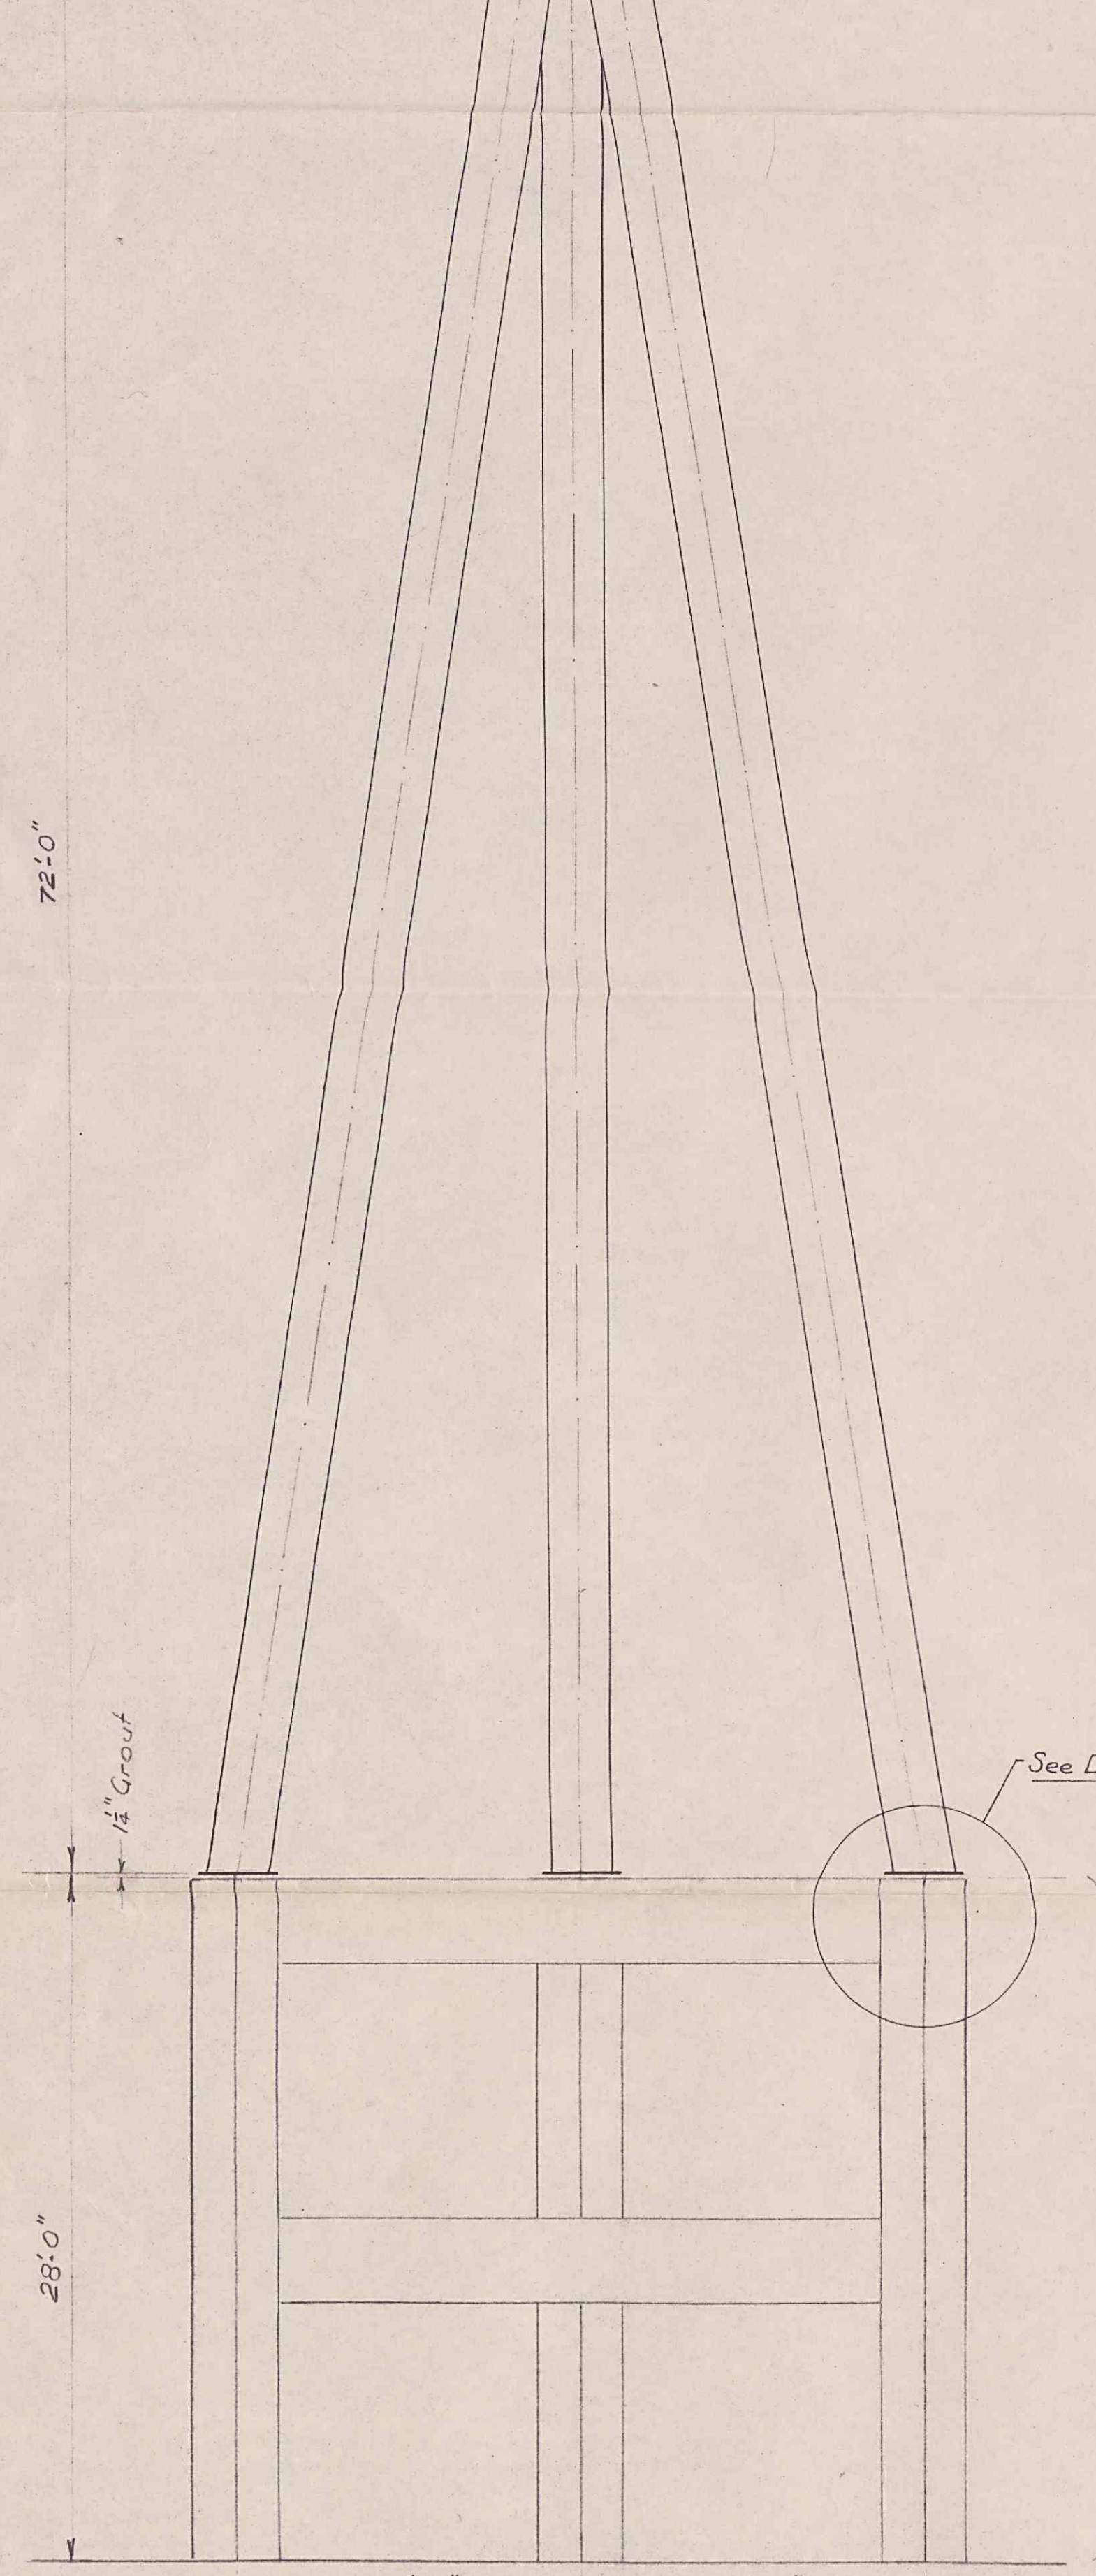


**SECTION A-A**  
Scale  $\frac{3}{16}'' = 1'-0''$


Shell not shown  
 $\frac{5}{16}''$  thick.

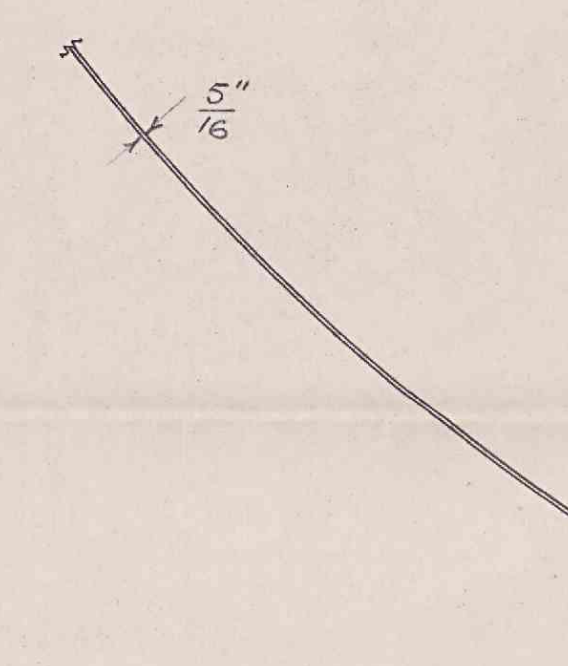

**ELEVATION**  
Scale  $\frac{13}{16}'' = 1'-0''$

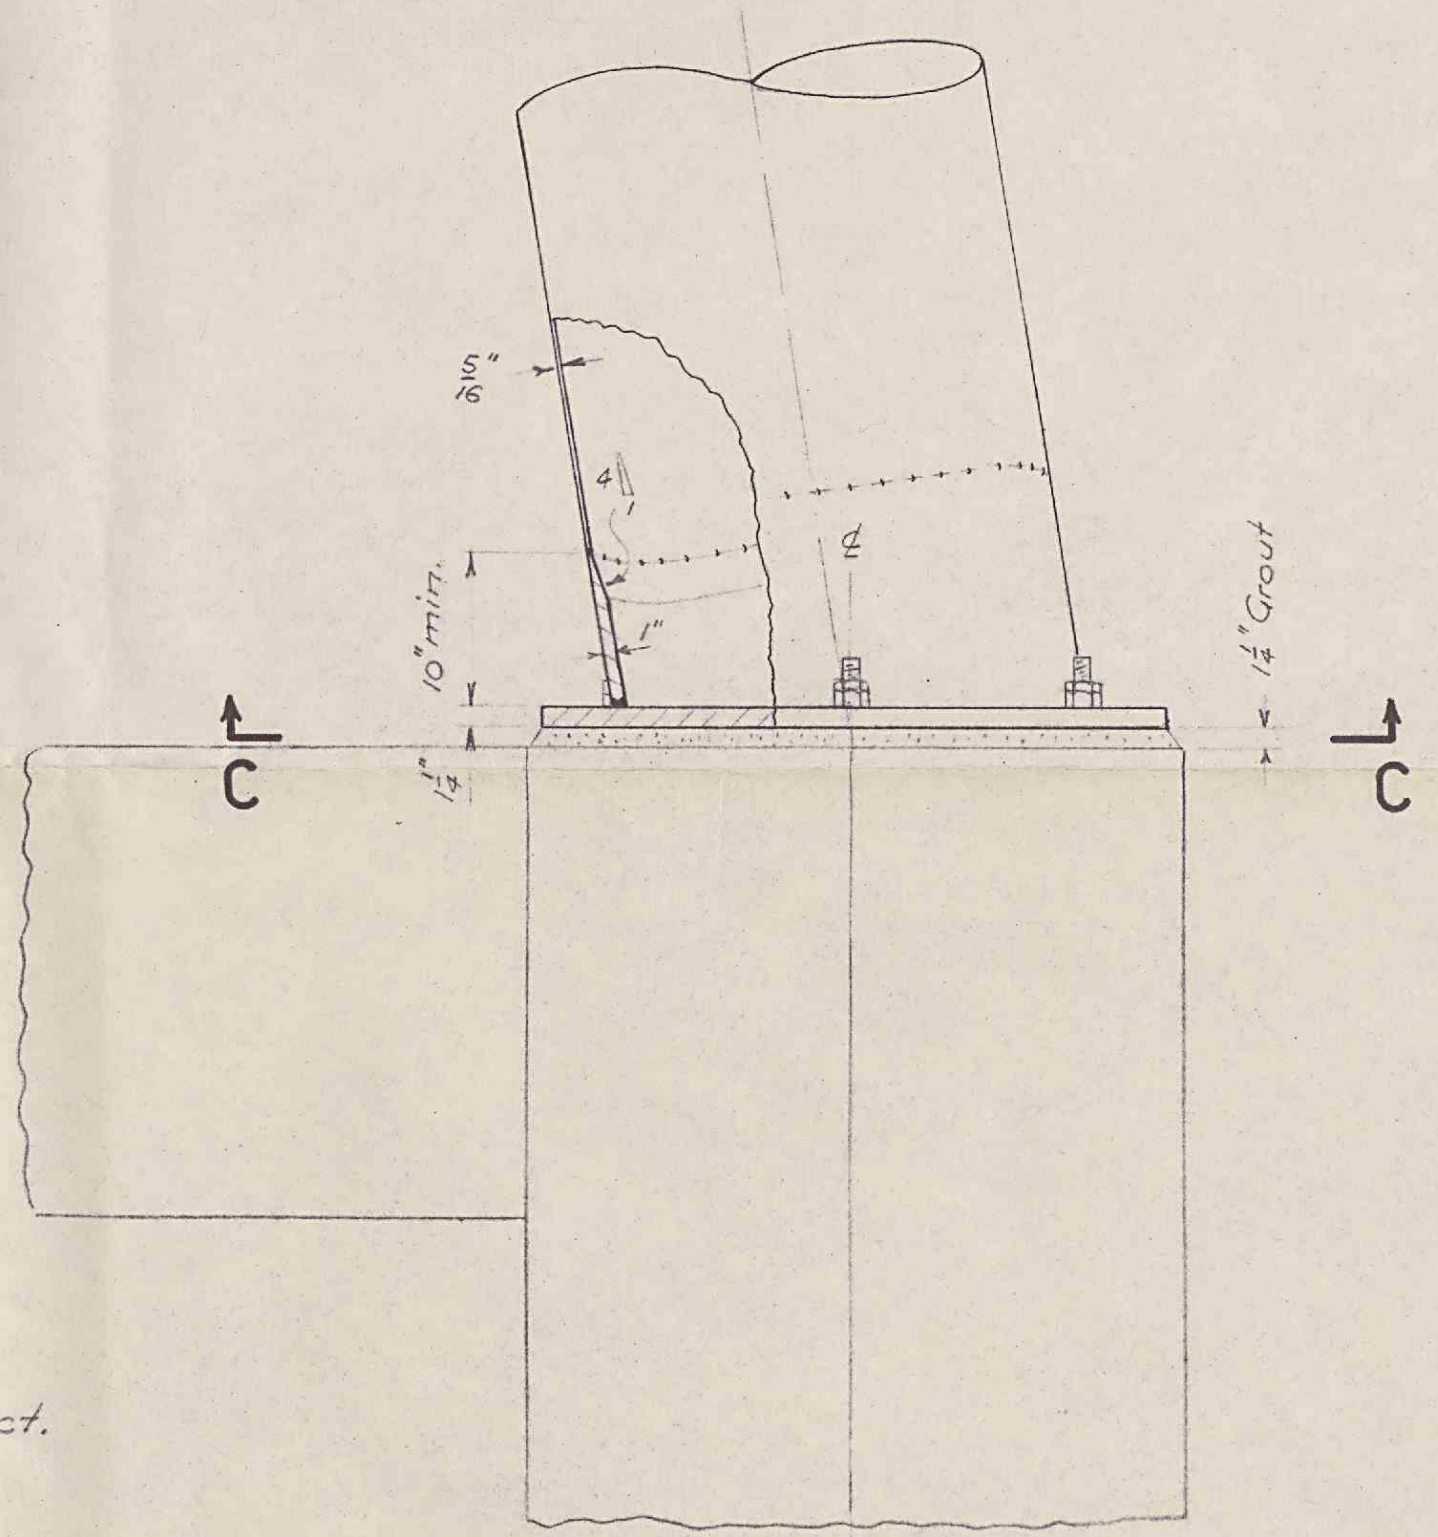

**DETAIL B**  
Scale  $1'' = 1'-0''$

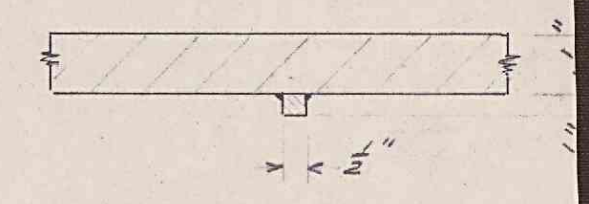

**SECTION D-D**  
Scale